



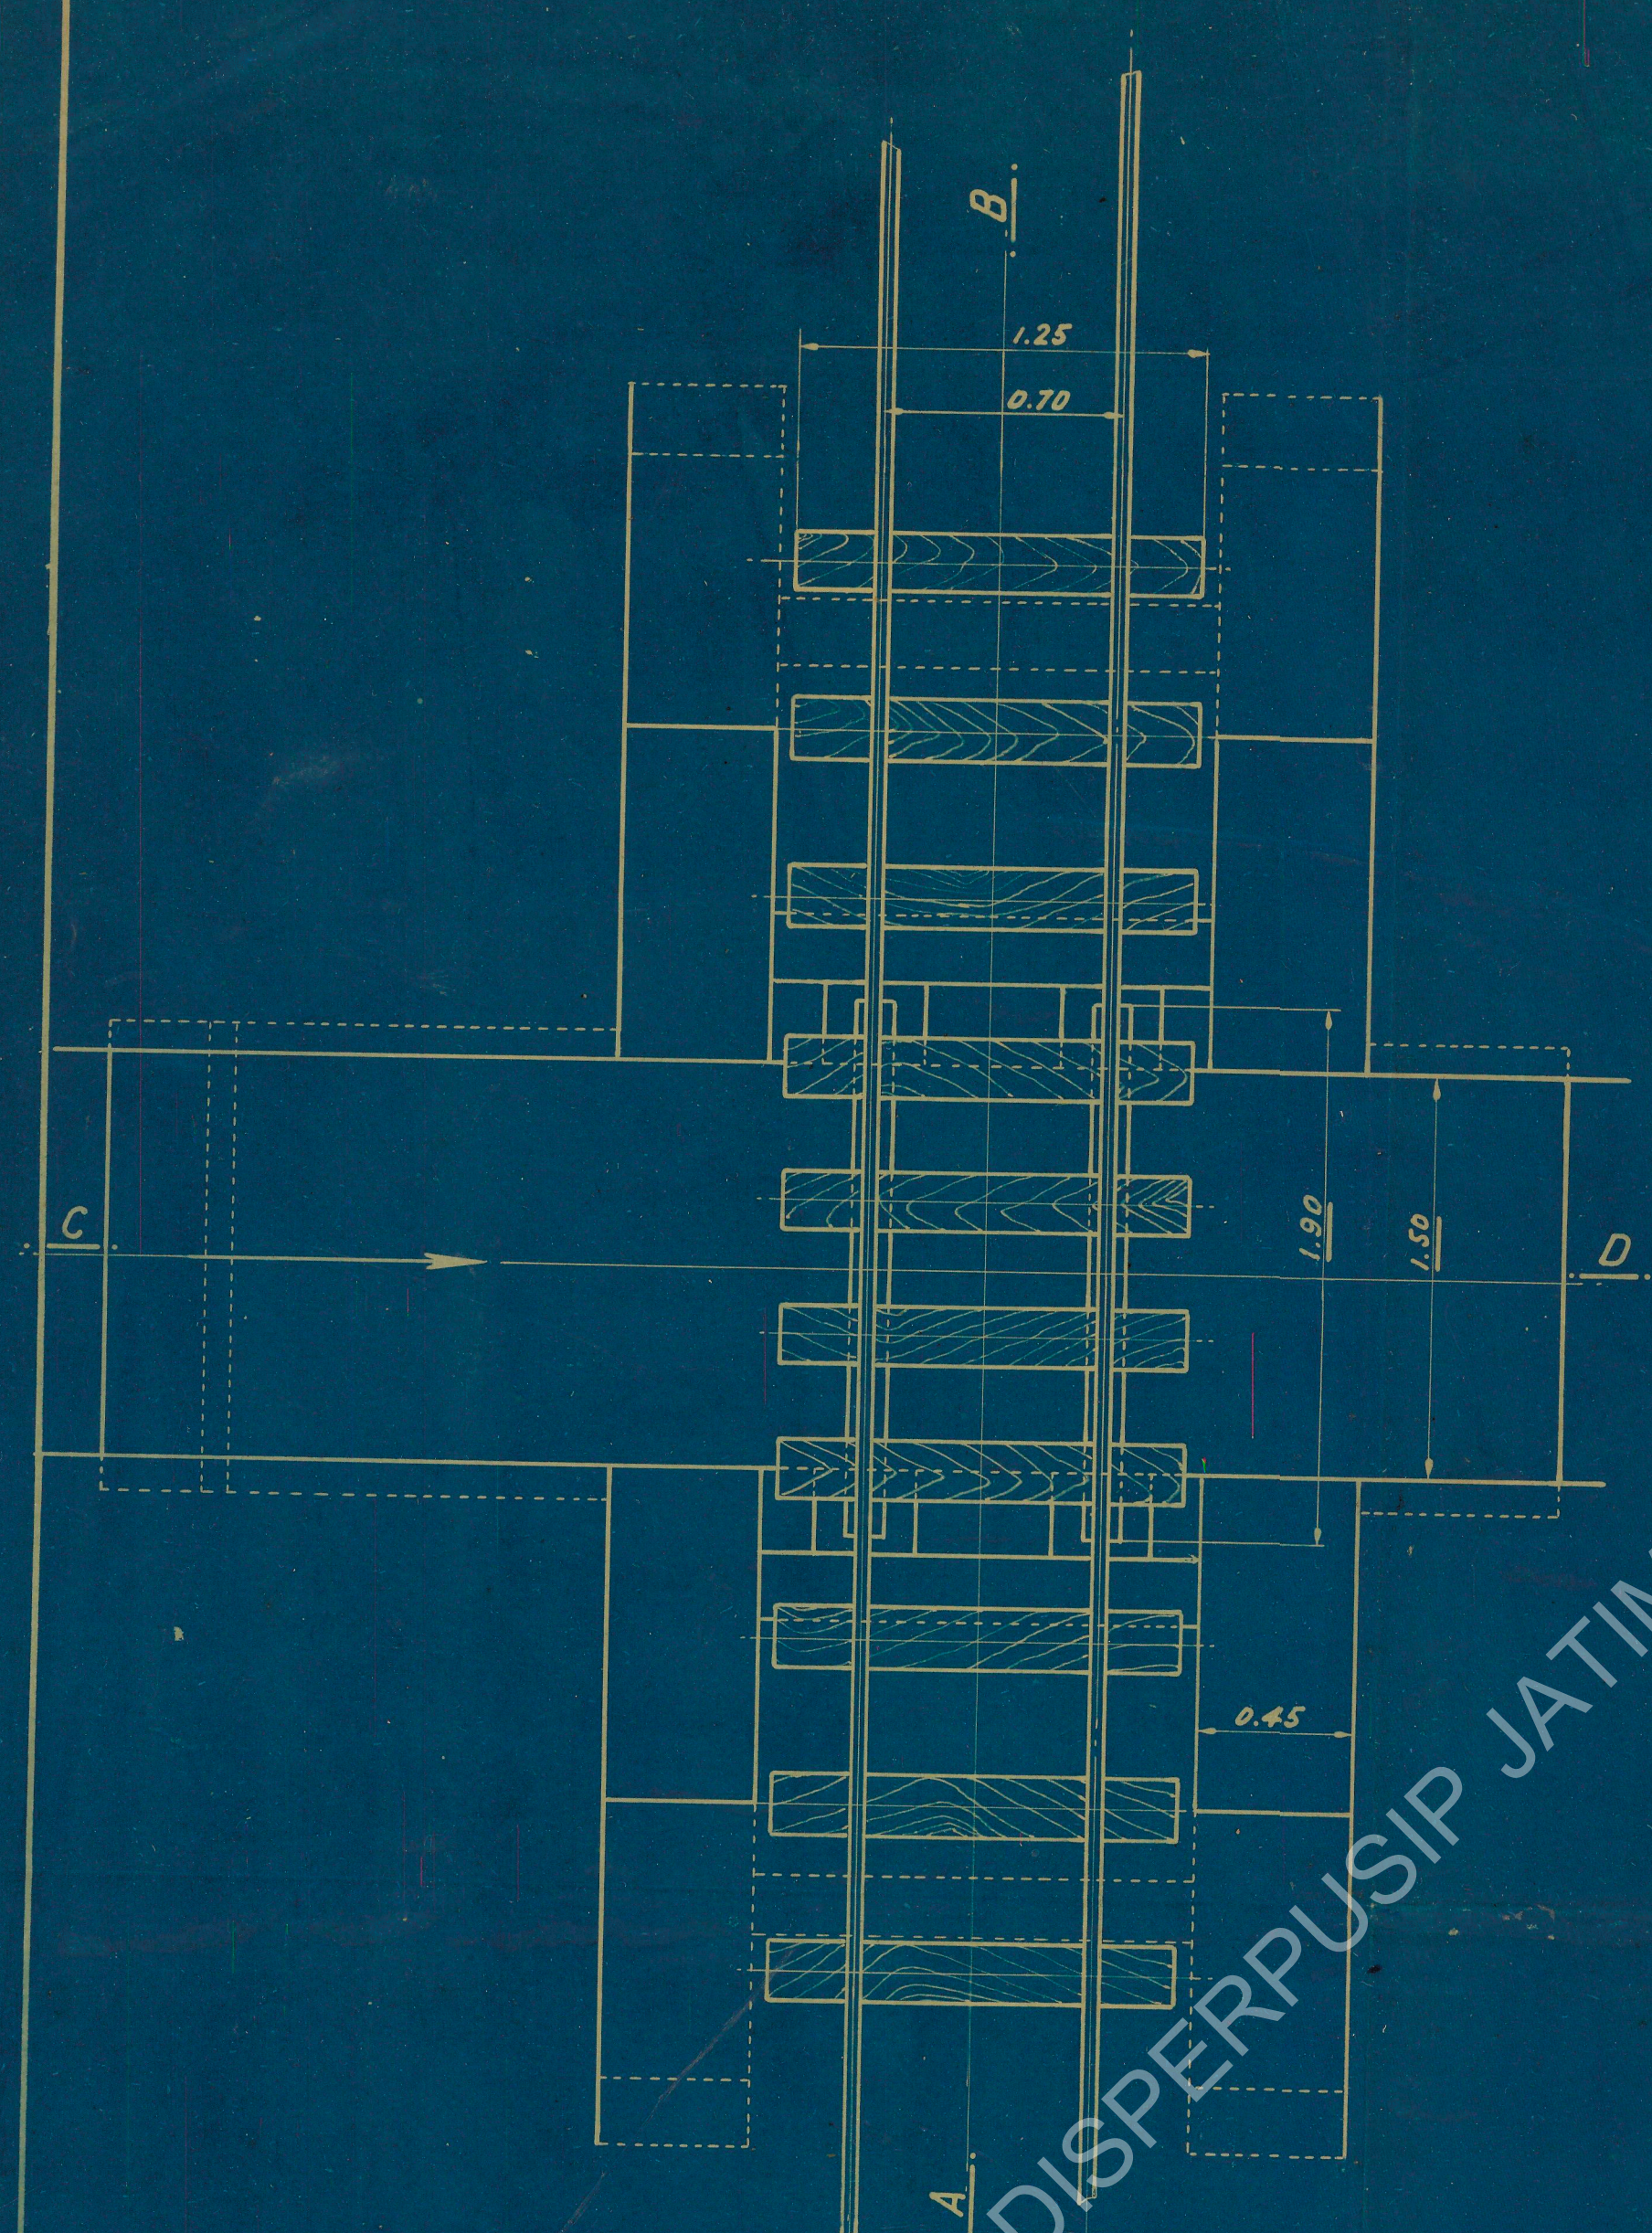


GAMBAR LOEMAH

SIGARAN A-B

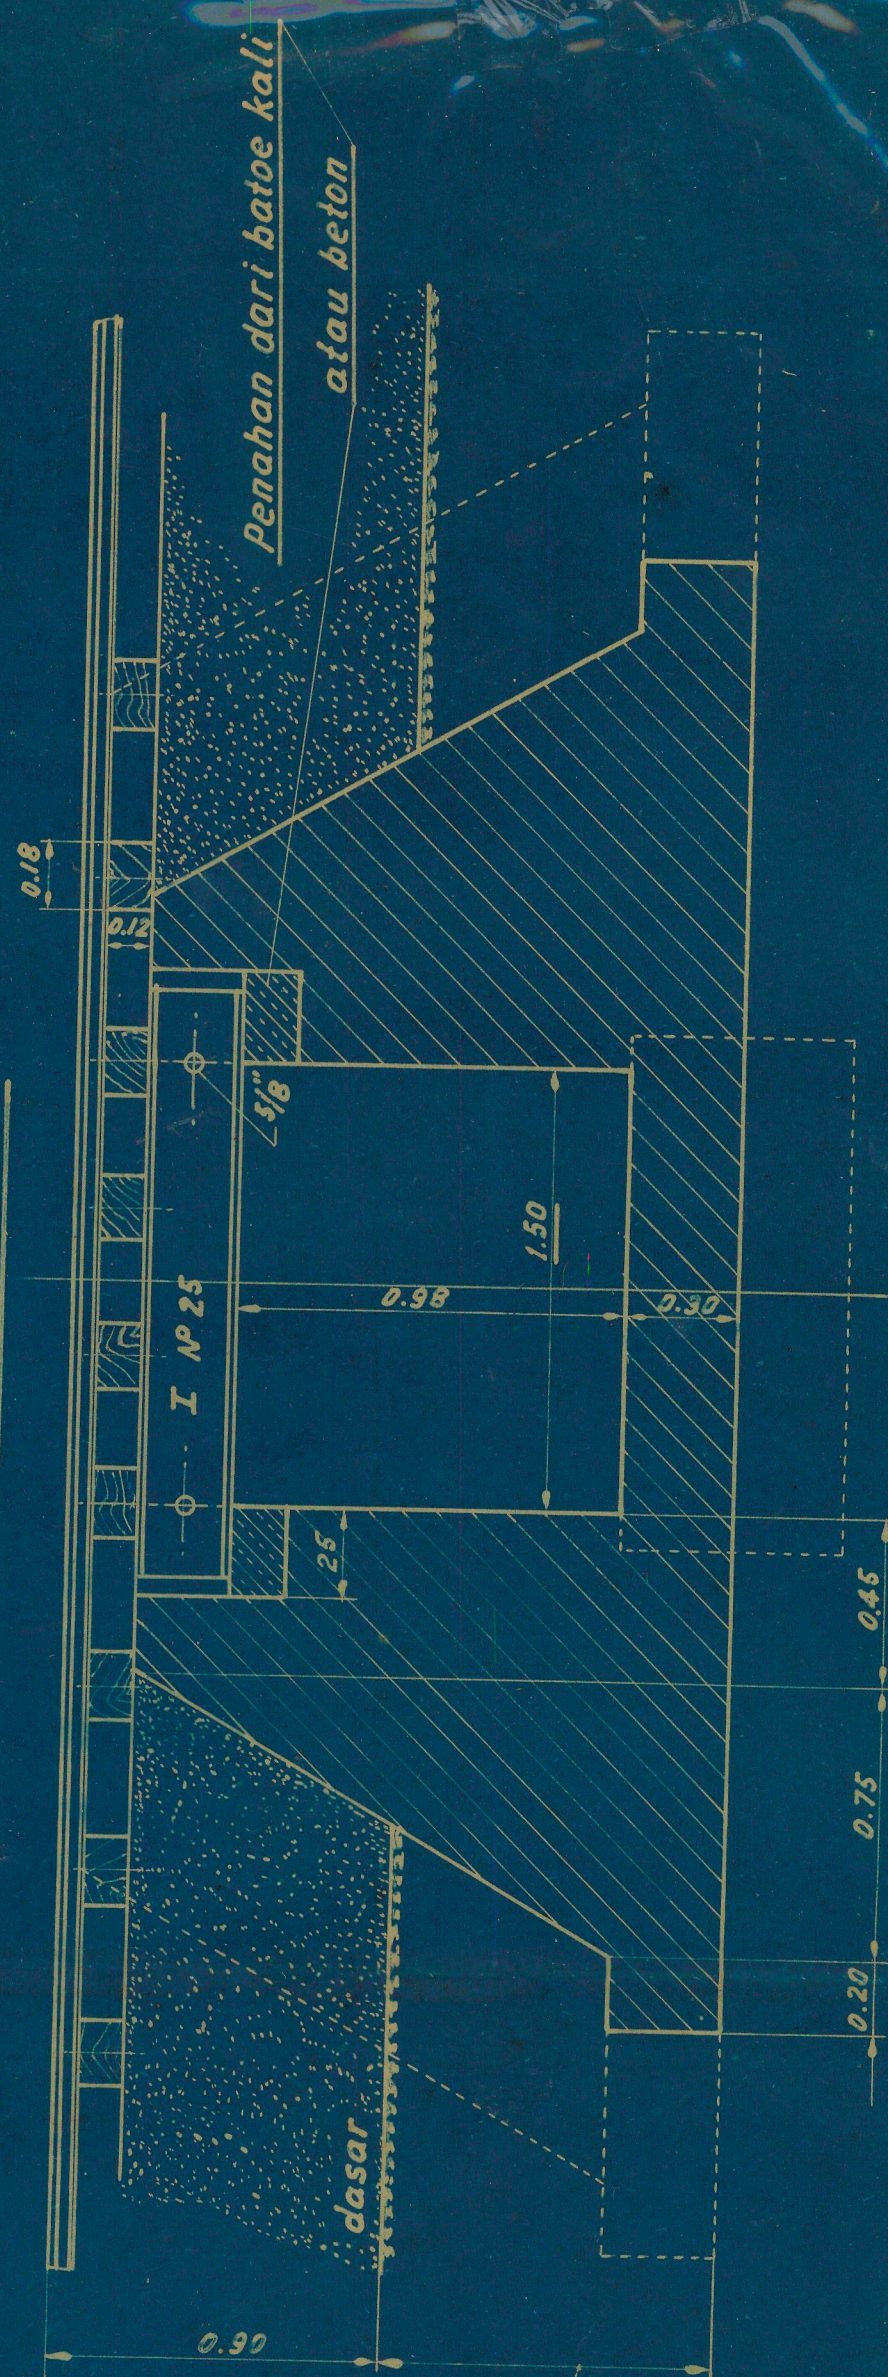

SIGARAN C-D

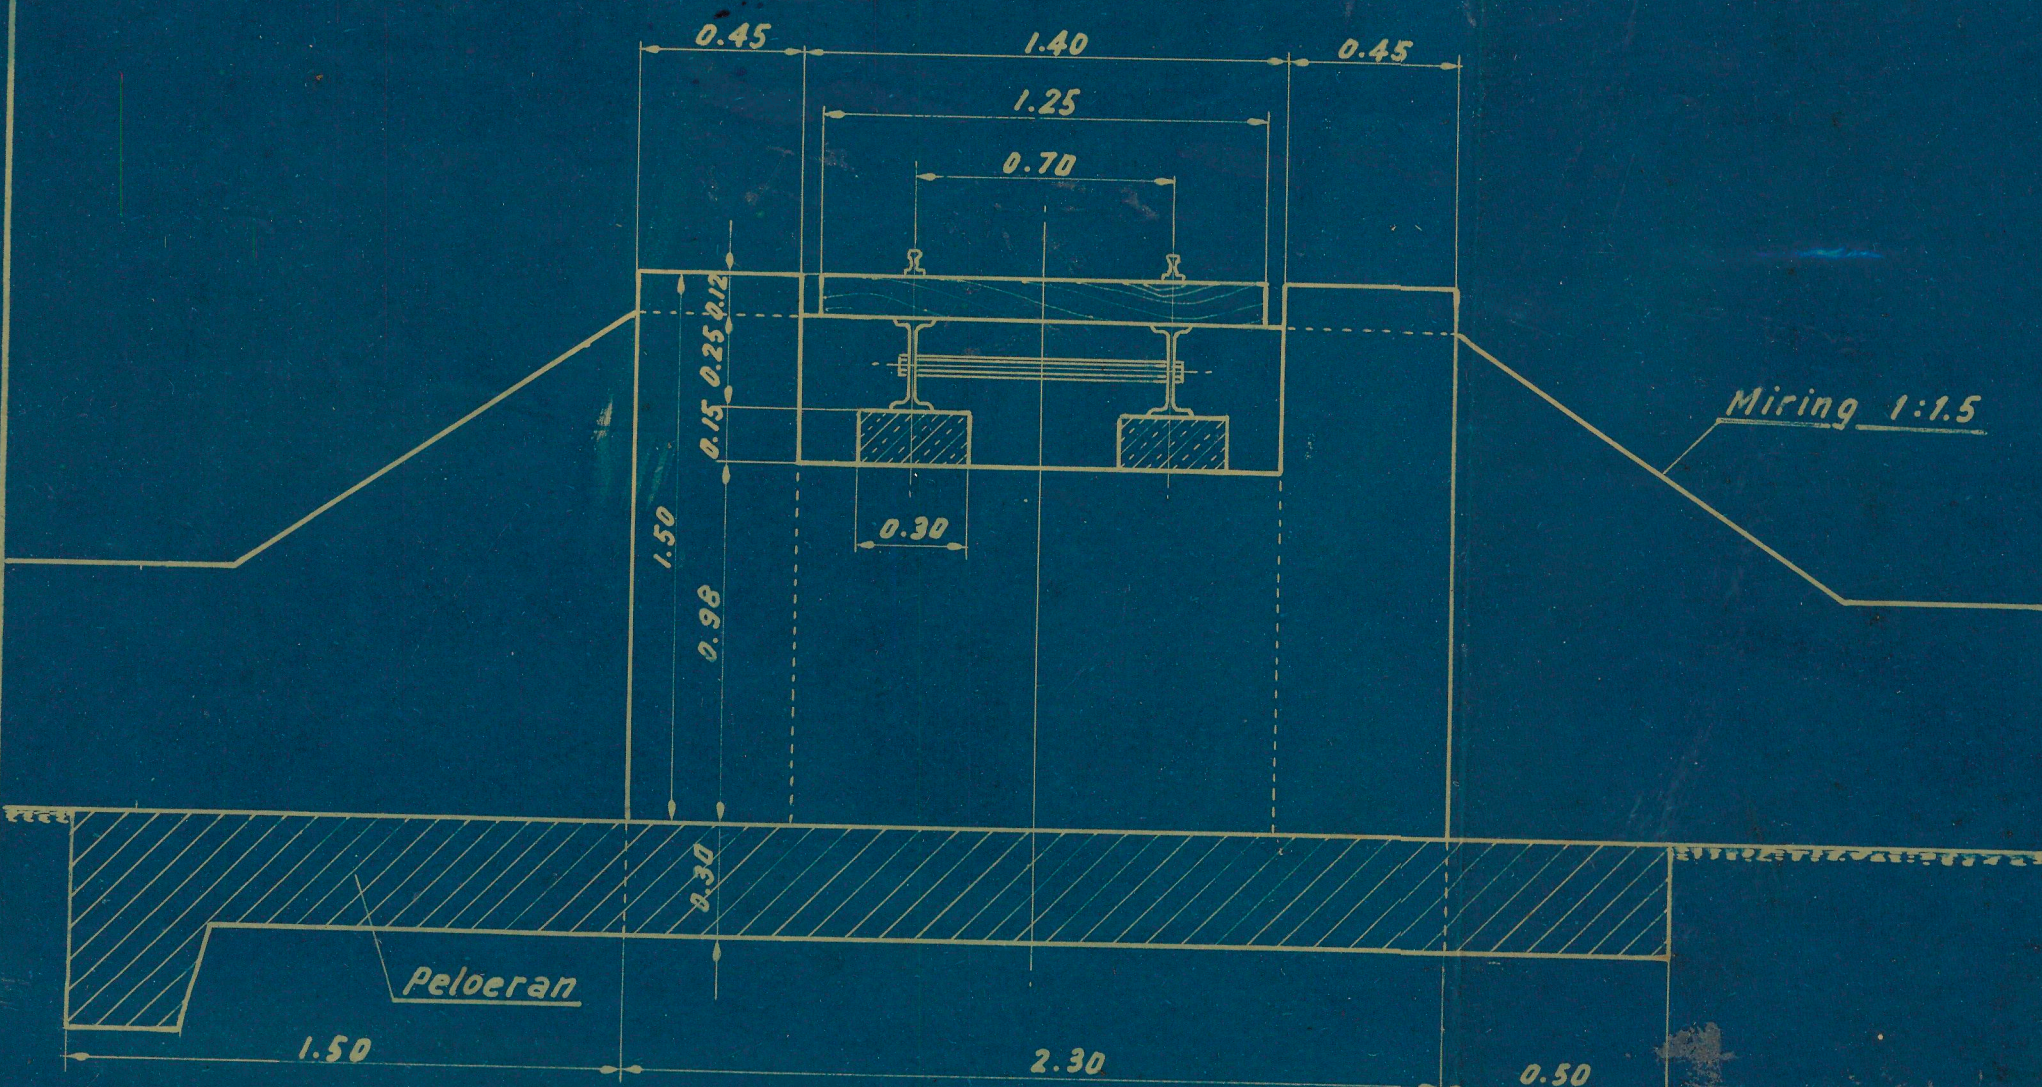

Dekoran dalam menoreet keadaan tanah

DJEMBATAN KRETA API No 2

TOGYO SIKENSYO

Shak: 1:20
Seizu: 1/2

Katyo:
Shunin: 1/2

Tekiyo:

OKISA
A2

16/81

B

Pasoeroan. 28-3-2604.